
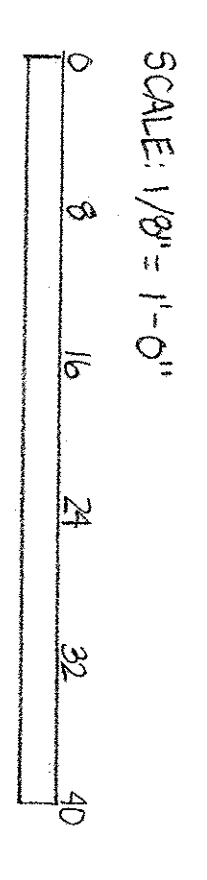


DESIGN INTENT


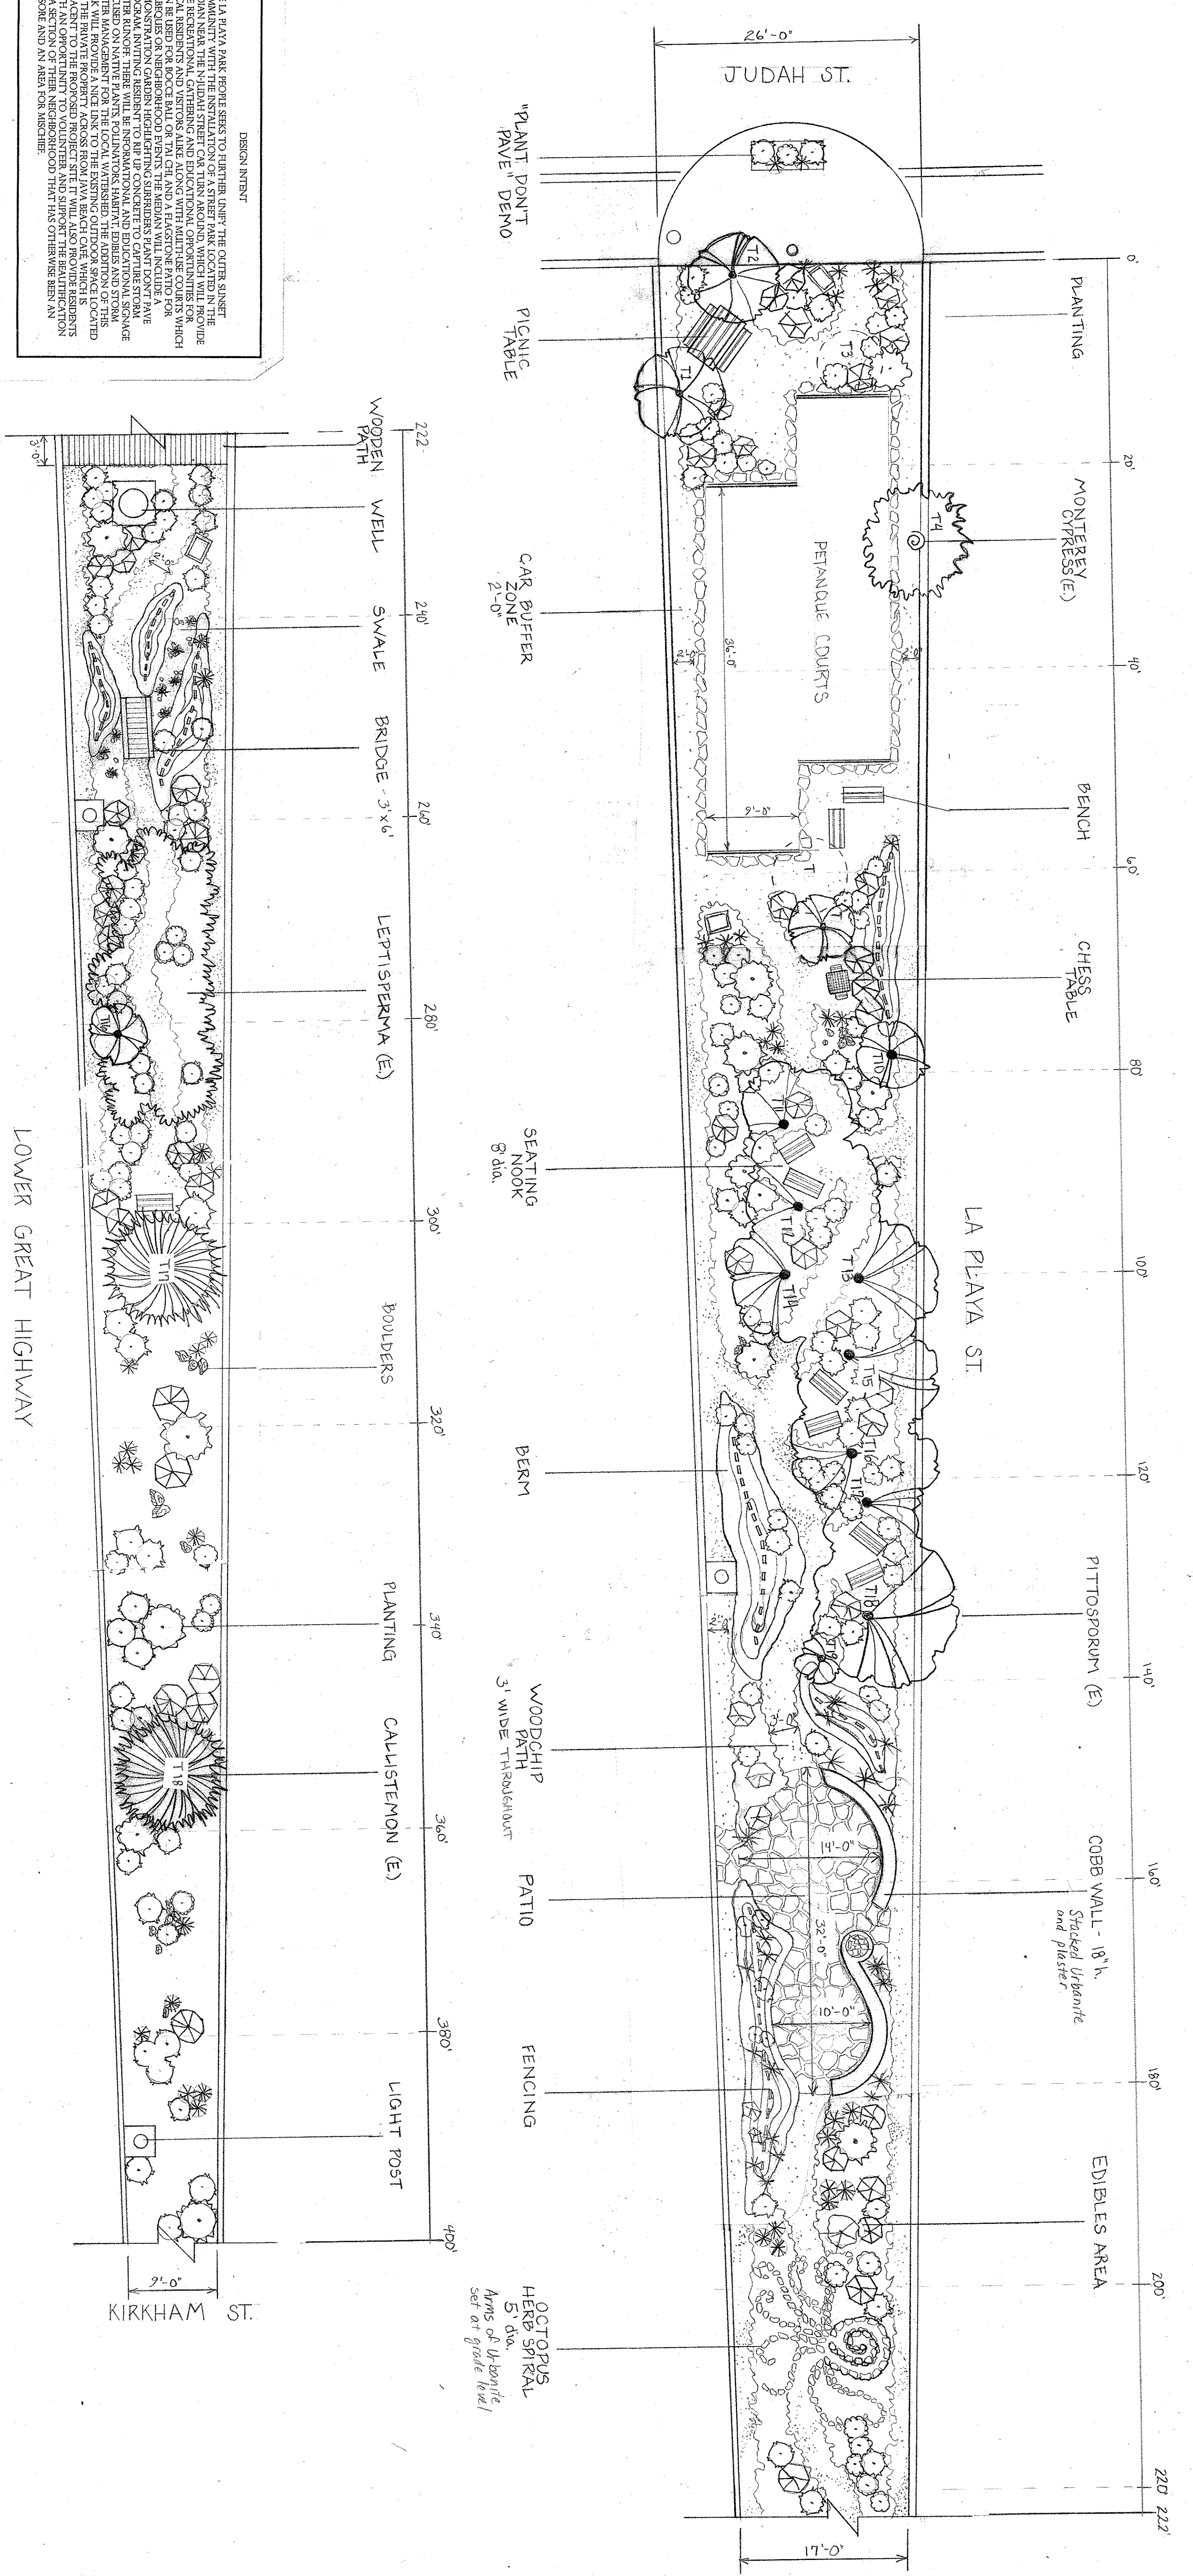

LA PLAYA PARK PROJECT
1400 LA PLAYA ST
SAN FRANCISCO, CA 94122

LANDSCAPE PRELIMINARY PLAN

BRIANNA SCHAEFFER
LA PLAYA PARK PEOPLE
SAN FRANCISCO, CALIFORNIA

SARAB STEWART

SHEET
1 OF 1